


Layout Page 1 of 2: Conversion of Two Way traffic Flow to One Way traffic Flow (Club Street Only)

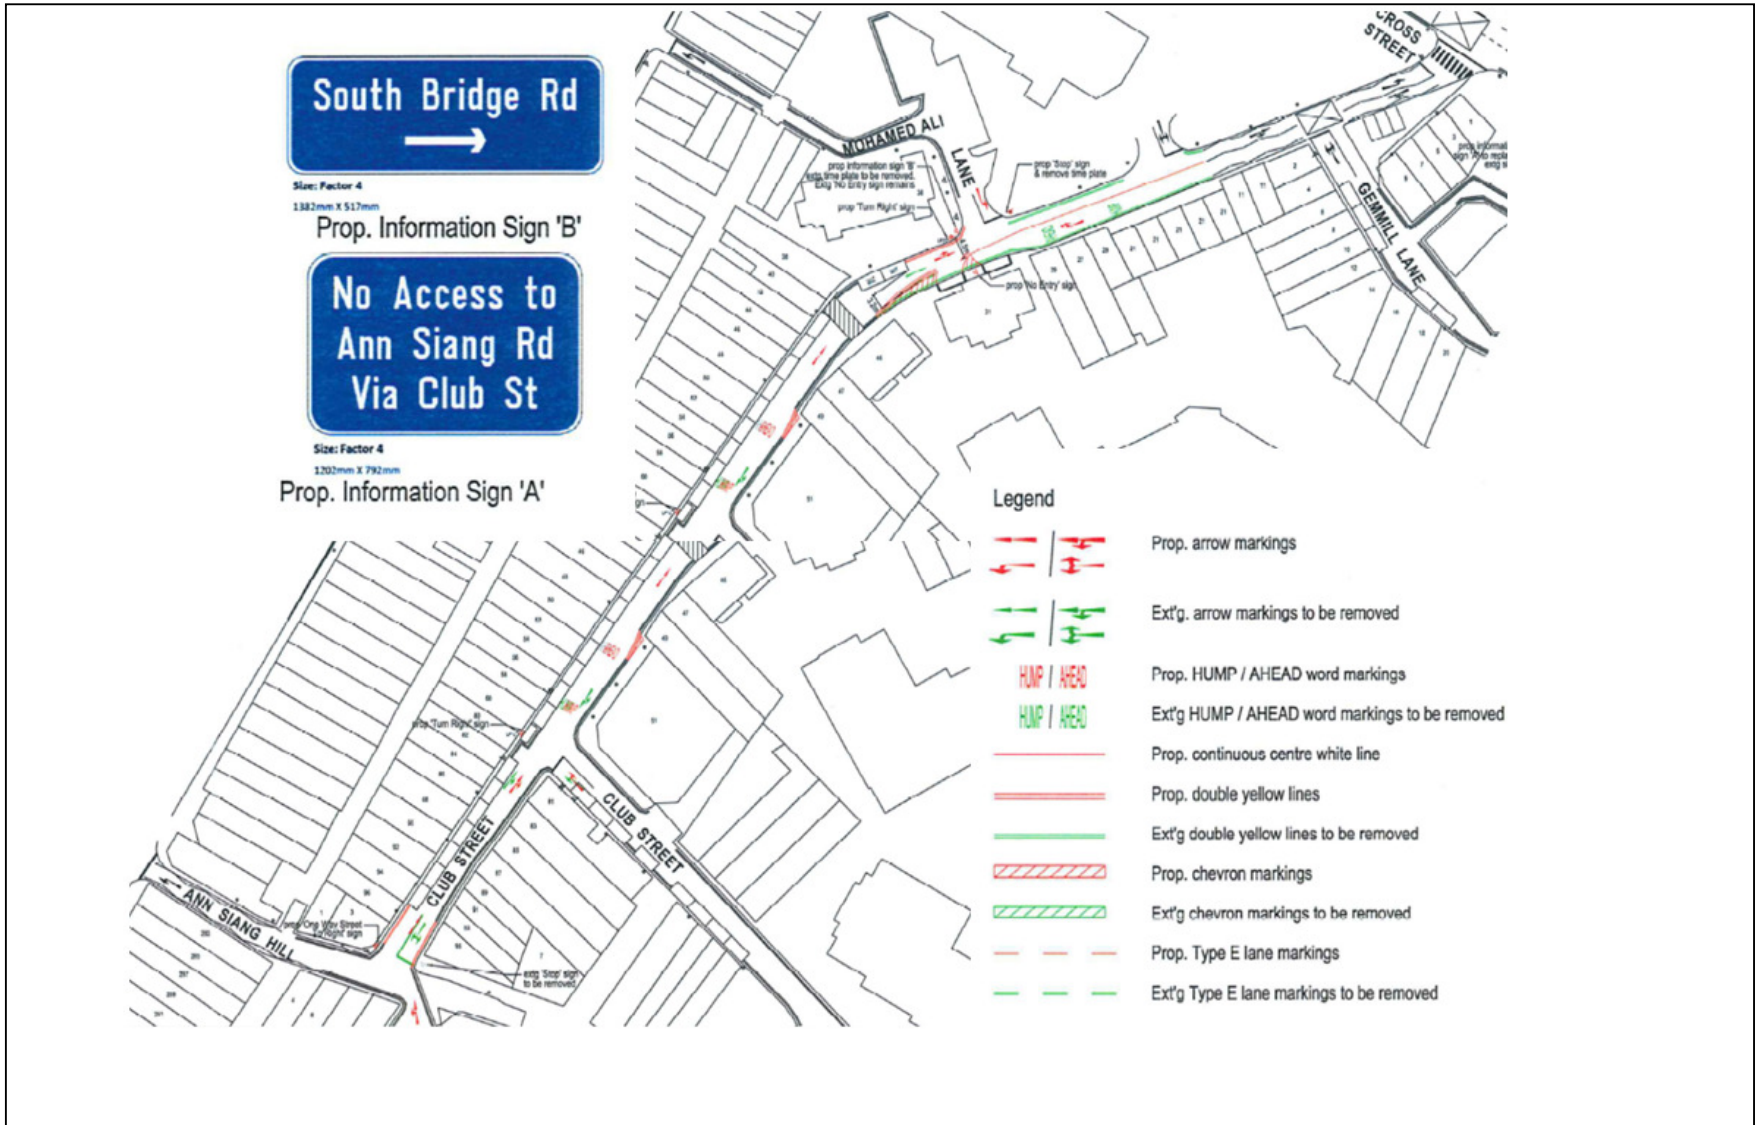

Layout Page 2 of 2: Conversion of Two Way traffic Flow to One Way traffic Flow (Ann Siang Road Only)



RP268SE- Conversion from two way to one way part of Club Street and Ann Siang Road
Painting and Erasing Thermoplastic Arrows and Lines markings